



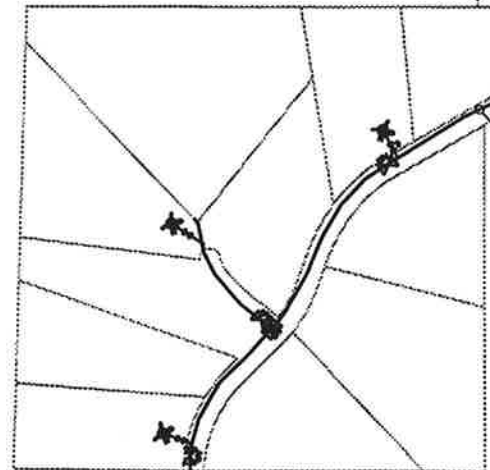

NOT TO SCALE

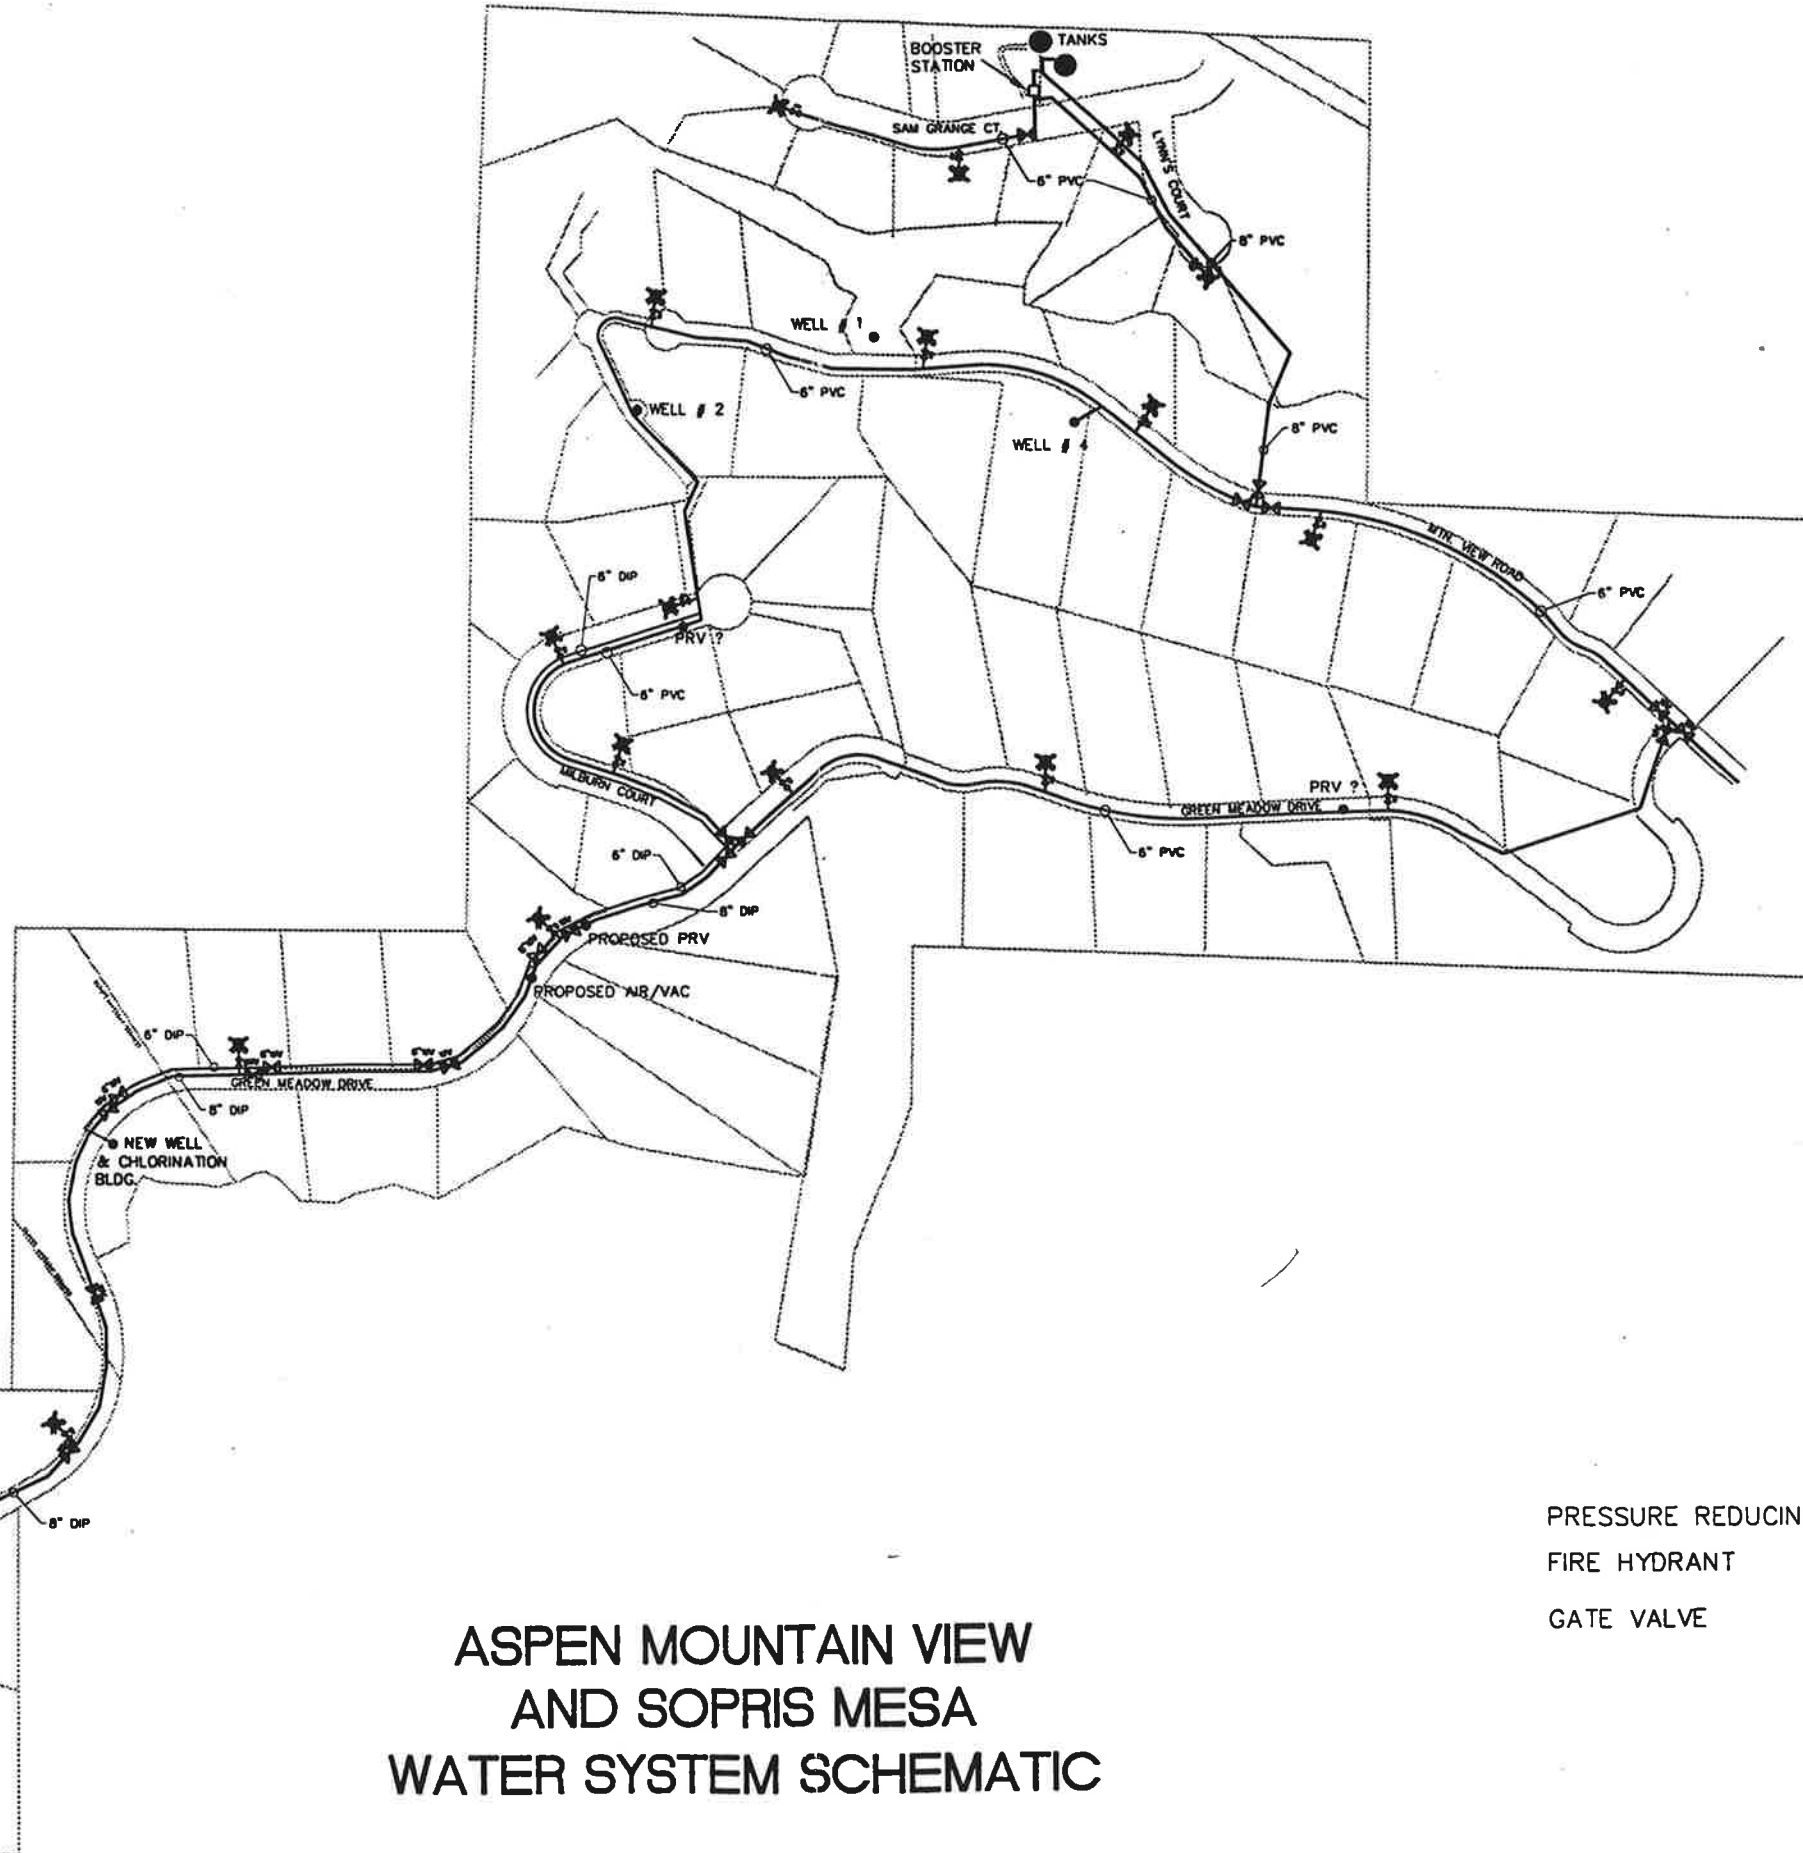

### ASPEN MOUNTAIN VIEW AND SOPRIS MESA WATER SYSTEM SCHEMATIC

#### LEGEND

- PRV ?
- ⊗ FIRE HYDRANT
- ⊗ GATE VALVE